


宗地图

单位: m、m²

宗地面积: 149373.00

宗地坐落: 晋江市梅岭街道人工湖片区晋江世茂人工湖项目 (K1-1、K2-1)

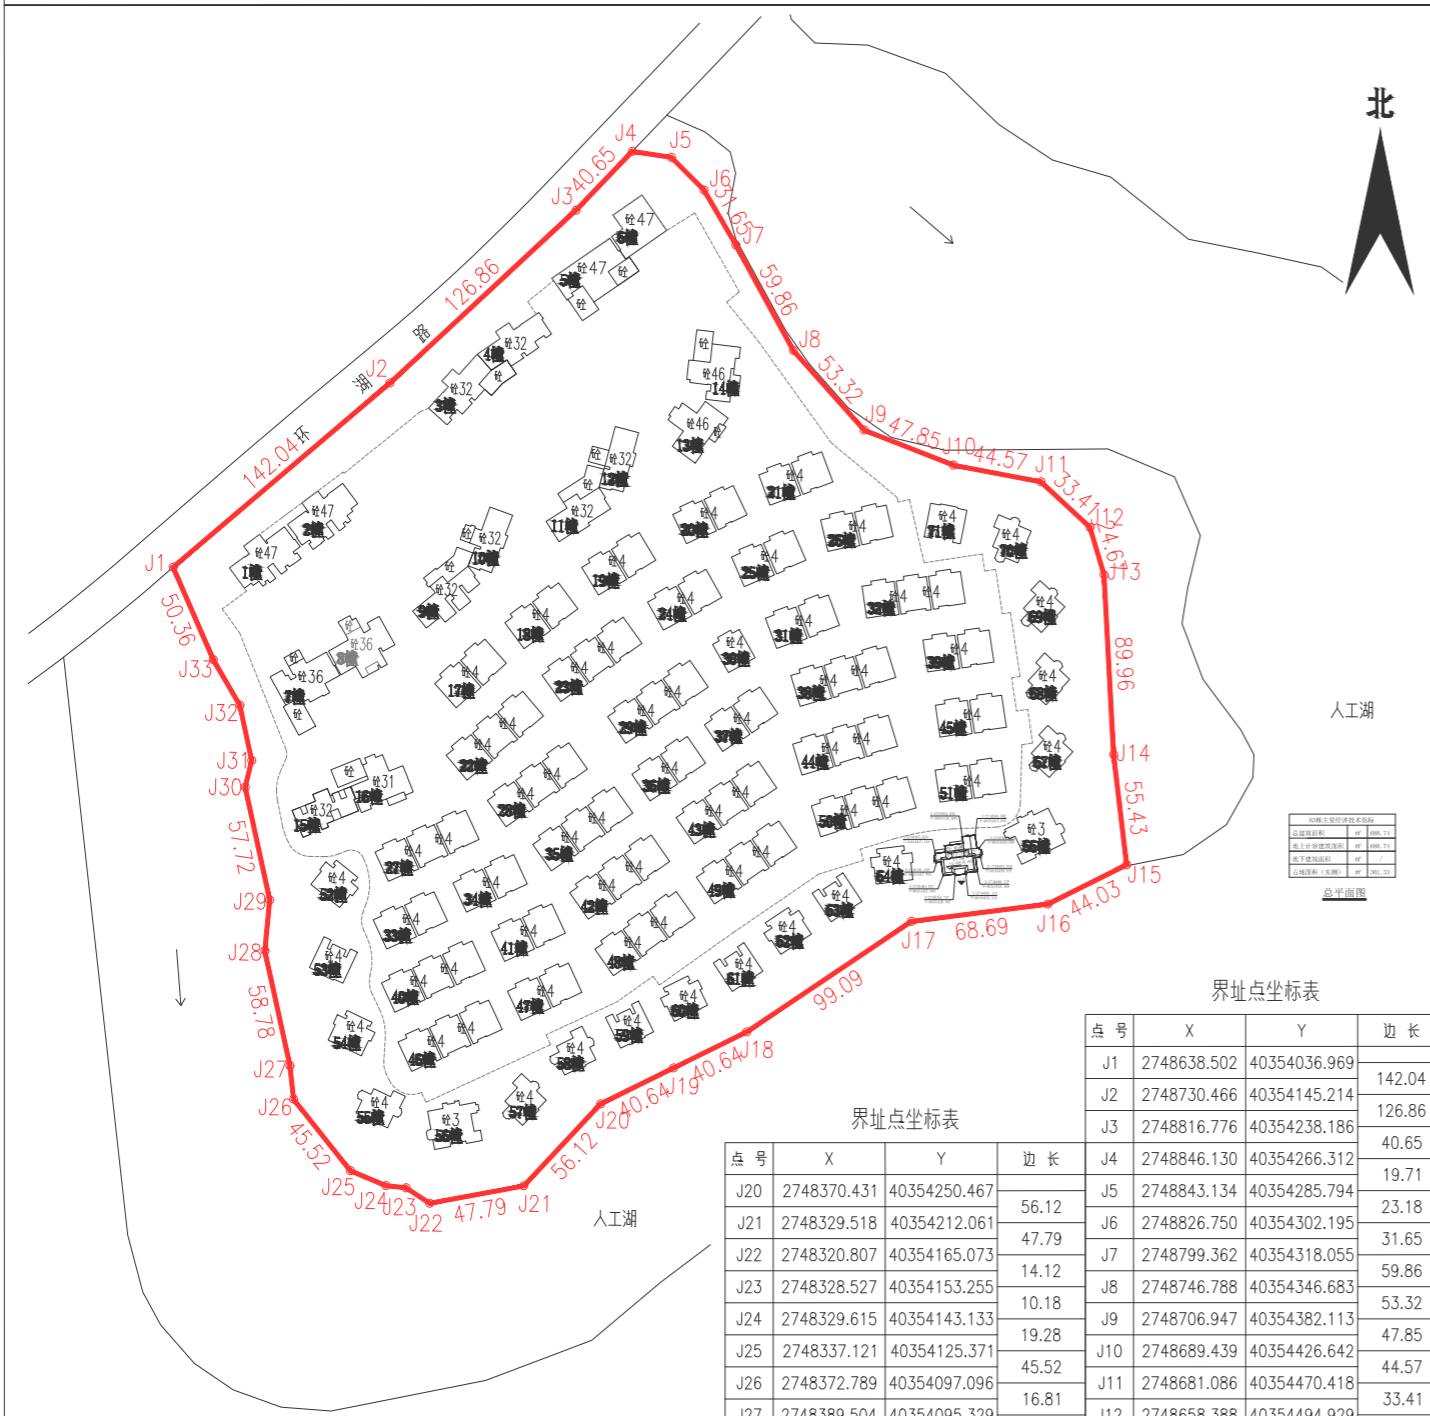

人工湖

总建筑面积	688.74
地上计容建筑面积	688.74
地下建筑面积	0
占地面积	301.33

界址点坐标表

点号	X	Y	边长
J1	2748638.502	40354036.969	142.04
J2	2748730.466	40354145.214	126.86
J3	2748816.776	40354238.186	40.65
J4	2748846.130	40354266.312	19.71
J5	2748843.134	40354285.794	23.18
J6	2748826.750	40354302.195	31.65
J7	2748799.362	40354318.055	59.86
J8	2748746.788	40354346.683	53.32
J9	2748706.947	40354382.113	47.85
J10	2748689.439	40354426.642	44.57
J11	2748681.086	40354470.418	33.41
J12	2748658.388	40354494.929	24.67
J13	2748634.732	40354501.920	89.96
J14	2748544.894	40354506.661	55.43
J15	2748489.855	40354513.210	44.03
J16	2748470.187	40354473.823	68.69
J17	2748461.537	40354405.681	99.09
J18	2748406.352	40354323.385	40.64
J19	2748388.391	40354286.926	40.64
J20	2748370.431	40354250.467	56.12
J21	2748329.518	40354212.061	47.79
J22	2748320.807	40354165.073	14.12
J23	2748328.527	40354153.255	10.18
J24	2748329.615	40354143.133	19.28
J25	2748337.121	40354125.371	45.52
J26	2748372.789	40354097.096	16.81
J27	2748389.504	40354095.329	58.78
J28	2748446.913	40354082.722	25.49
J29	2748472.285	40354085.191	57.72
J30	2748528.685	40354072.916	13.62
J31	2748541.916	40354076.166	28.26
J32	2748569.564	40354070.307	26.34
J33	2748592.286	40354056.985	50.36
J1	2748638.502	40354036.969	142.04


界址点坐标表

点号	X	Y	边长
J20	2748370.431	40354250.467	56.12
J21	2748329.518	40354212.061	47.79
J22	2748320.807	40354165.073	14.12
J23	2748328.527	40354153.255	10.18
J24	2748329.615	40354143.133	19.28
J25	2748337.121	40354125.371	45.52
J26	2748372.789	40354097.096	16.81
J27	2748389.504	40354095.329	58.78
J28	2748446.913	40354082.722	25.49
J29	2748472.285	40354085.191	57.72
J30	2748528.685	40354072.916	13.62
J31	2748541.916	40354076.166	28.26
J32	2748569.564	40354070.307	26.34
J33	2748592.286	40354056.985	50.36
J1	2748638.502	40354036.969	142.04

S=149373 平方米 合224.0595亩

总平面图

Master Plan

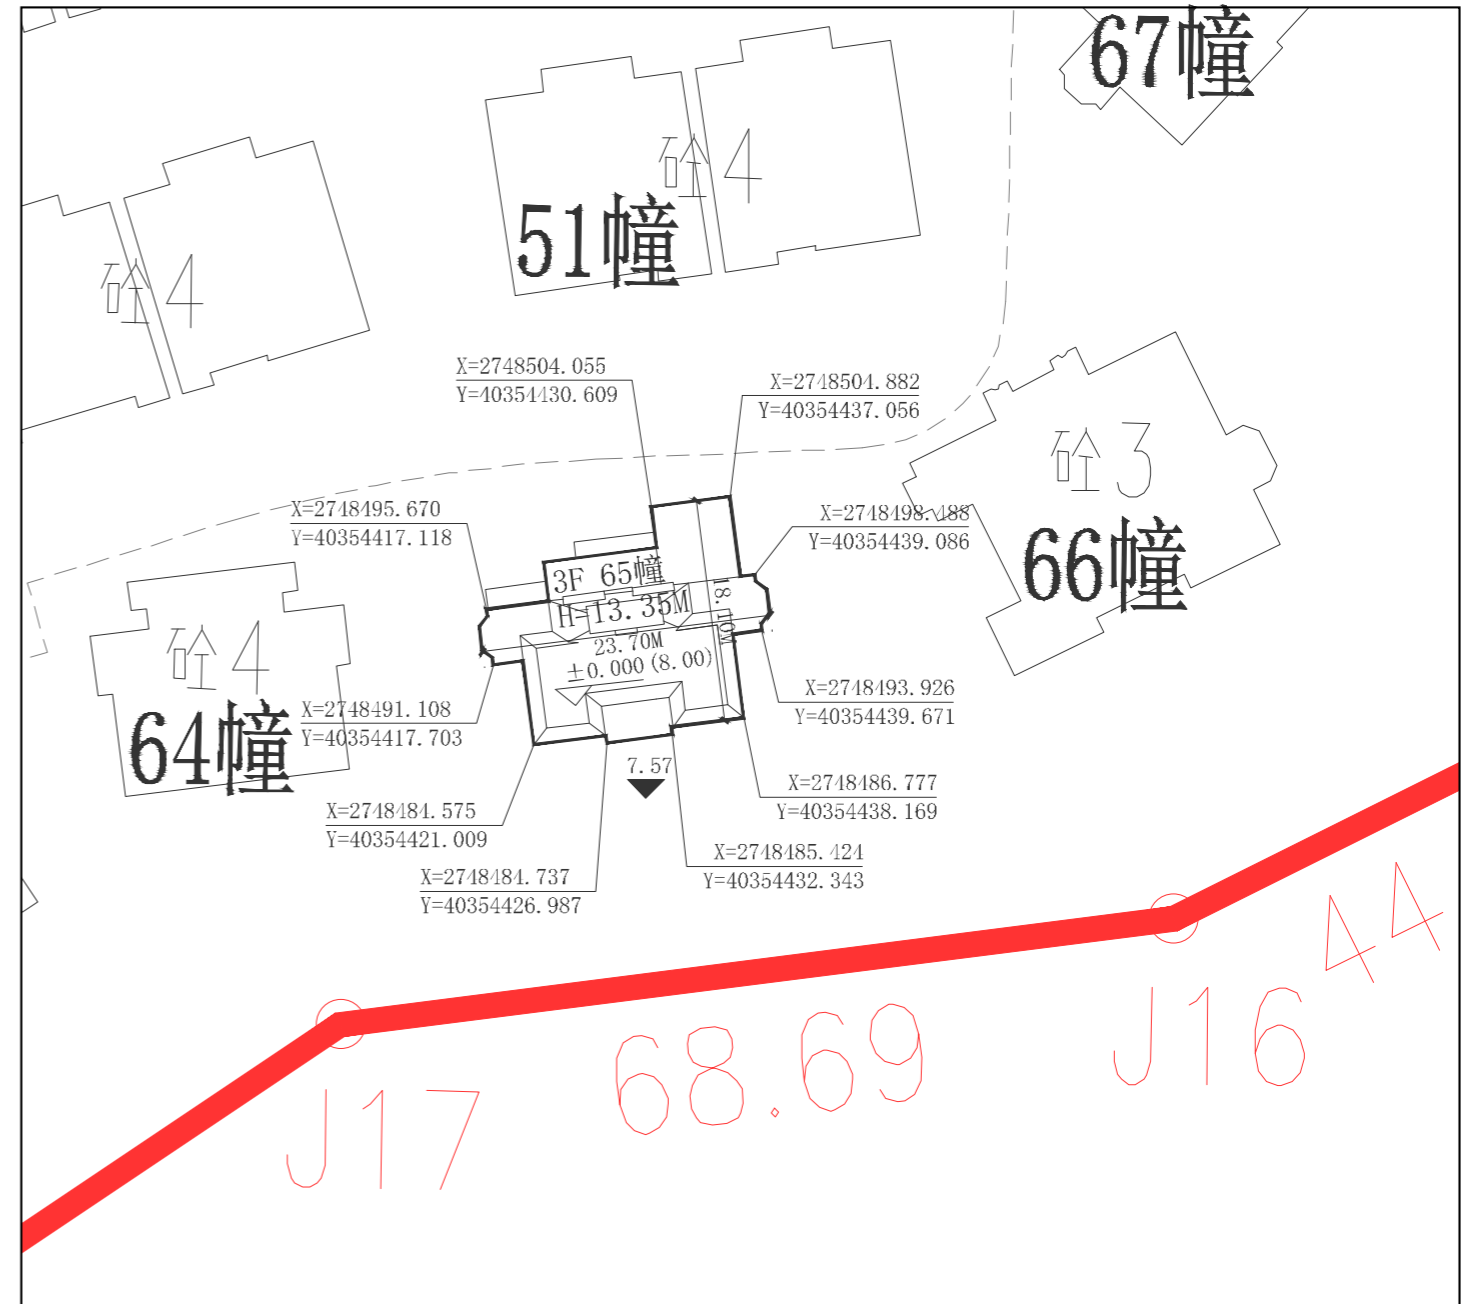

65栋主要经济技术指标		
总建筑面积	m ²	688.74
地上计容建筑面积	m ²	688.74
地下建筑面积	m ²	/
占地面积 (实测)	m ²	301.33

总平面图

伟志股份公司

2000国家大地坐标系, 中央子午线120度
制图日期: 2024年7月2日
审核日期: 2024年7月2日

1:4000

制图者: 王晓东
审核者: 蒋波